




This drawing and all information herein is copyright and remains the property of Taylor Roberts Ltd.; reproduction could follow any breach of this copyright. The drawing is for guidance purposes only and/or for detailing local authority. No responsibility will be taken by Taylor Roberts Ltd. where clients and/or builders of projects proceed with the project without the inspection services of Taylor Roberts Ltd. or where the project is not inspected by Taylor Roberts Ltd. or where any queries, interpret instructions without Taylor Roberts Ltd. authority or who depart from the information as shown upon the said drawing, accepted in preference to scaled sizes; the Contractor is responsible for verifying all dimensions shown in person and for advising Taylor Roberts Ltd. of any discrepancies before putting making good of any work which may be required by Taylor Roberts Ltd. resulting from the contractors failure to advise him of any such discrepancies.

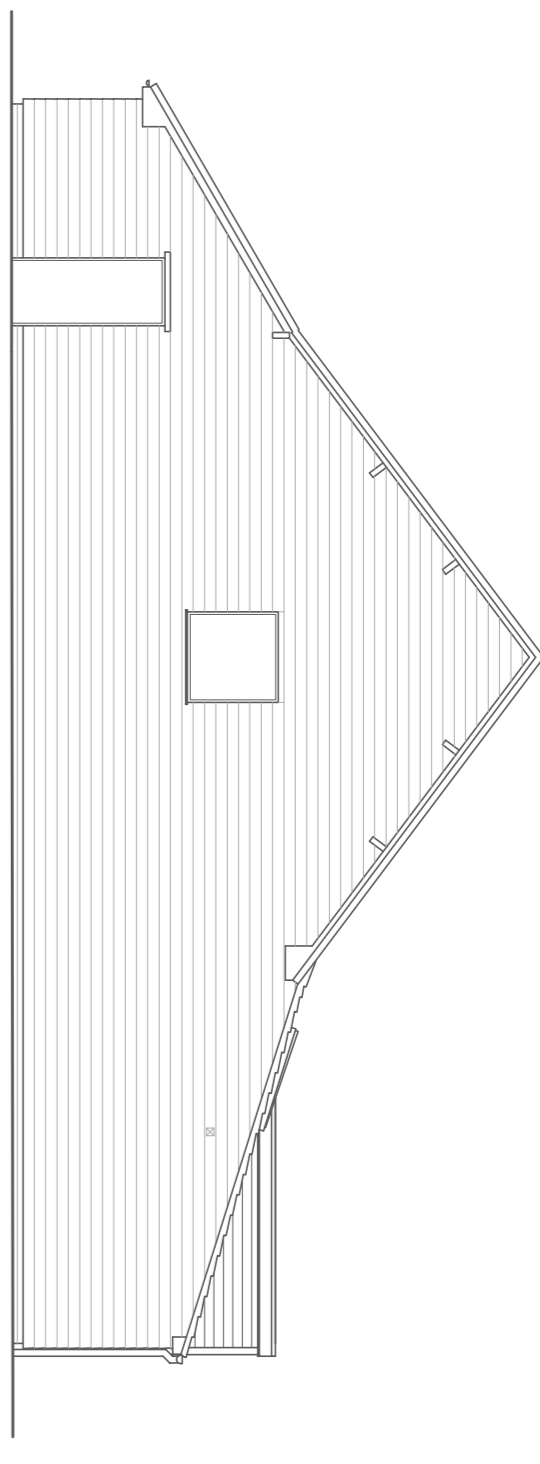


Side Elevation

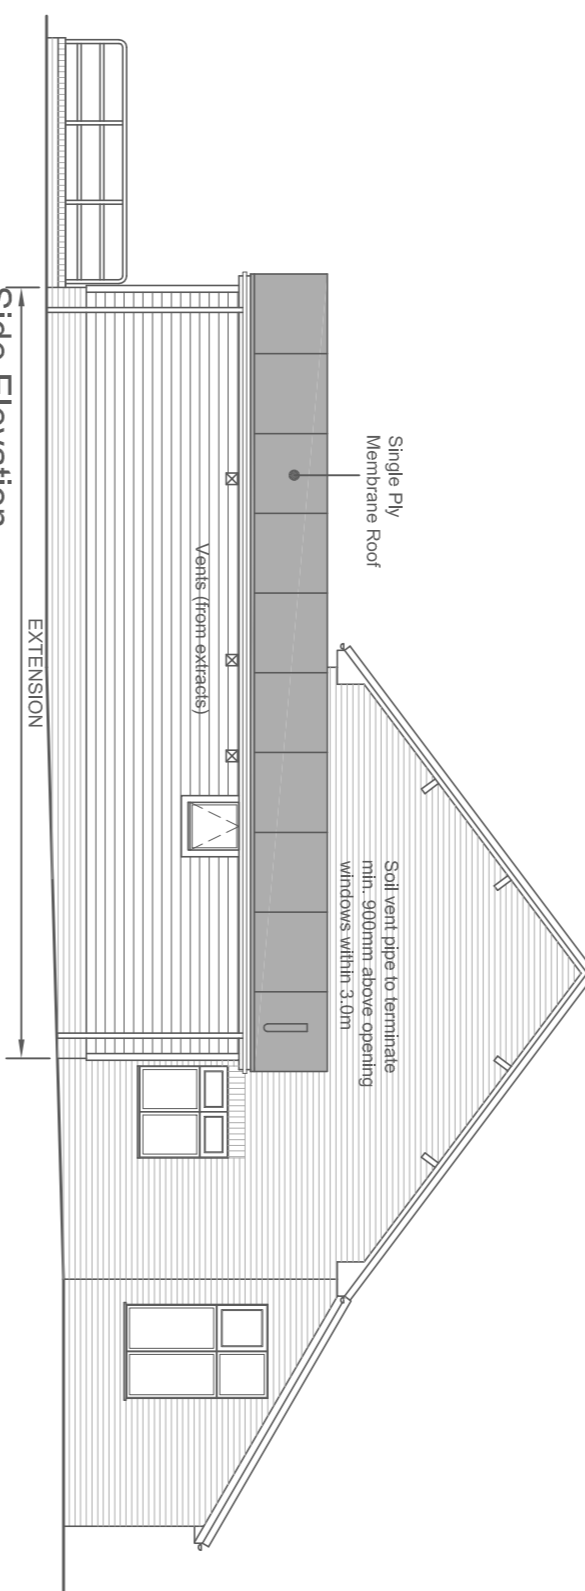


Side Elevation

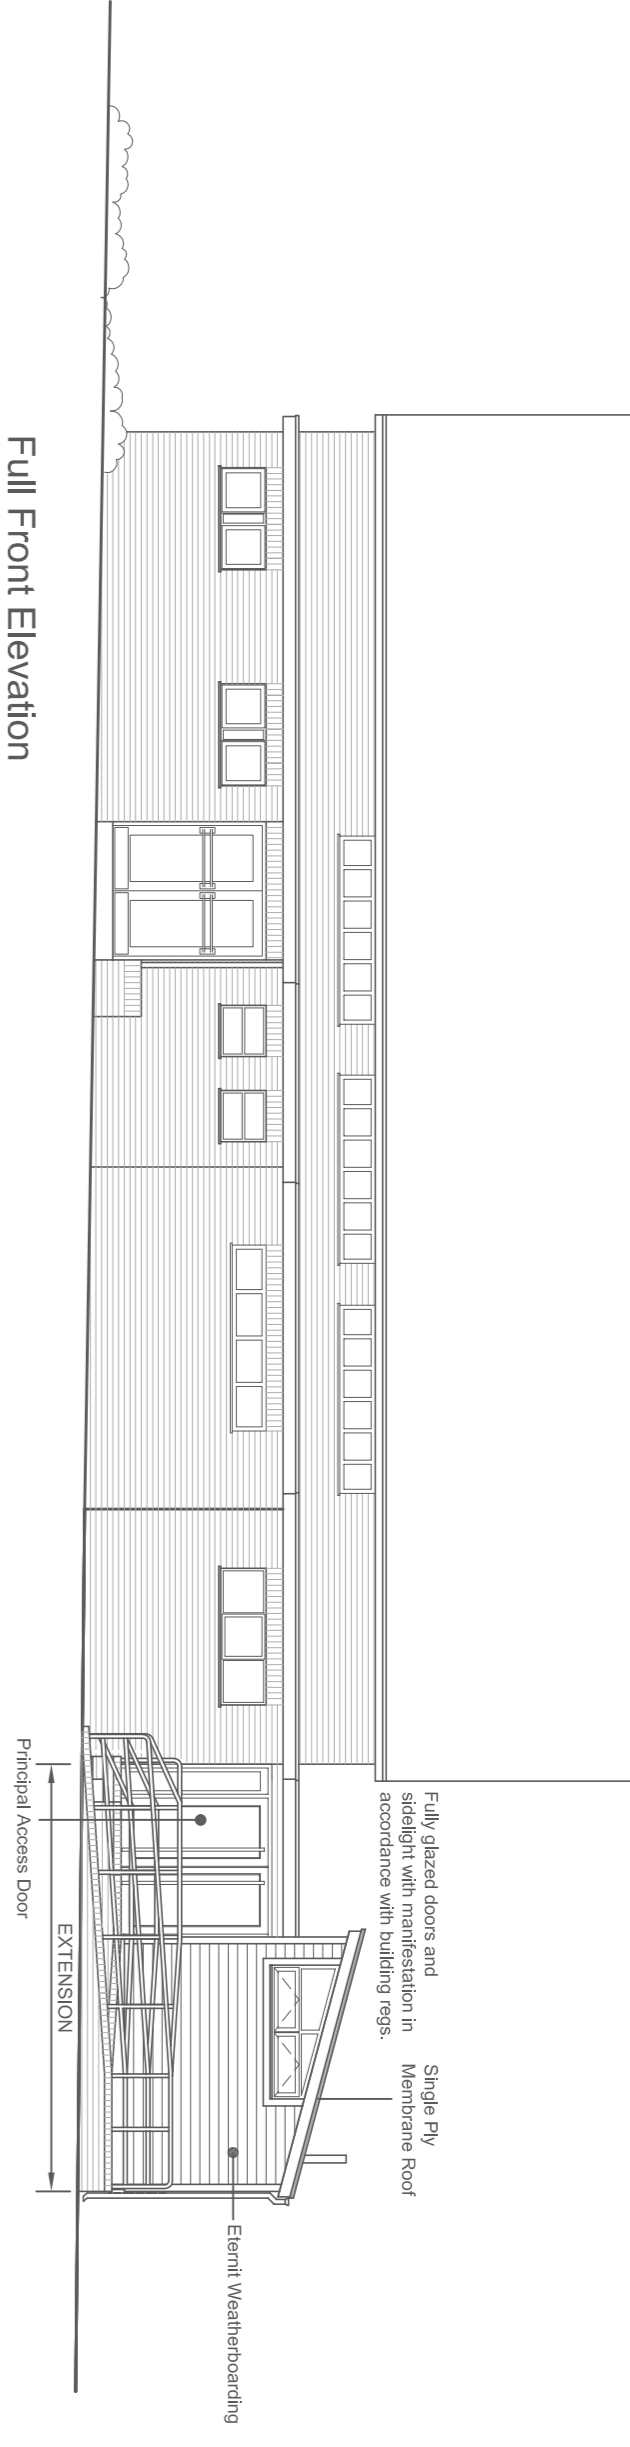


Full Front Elevation

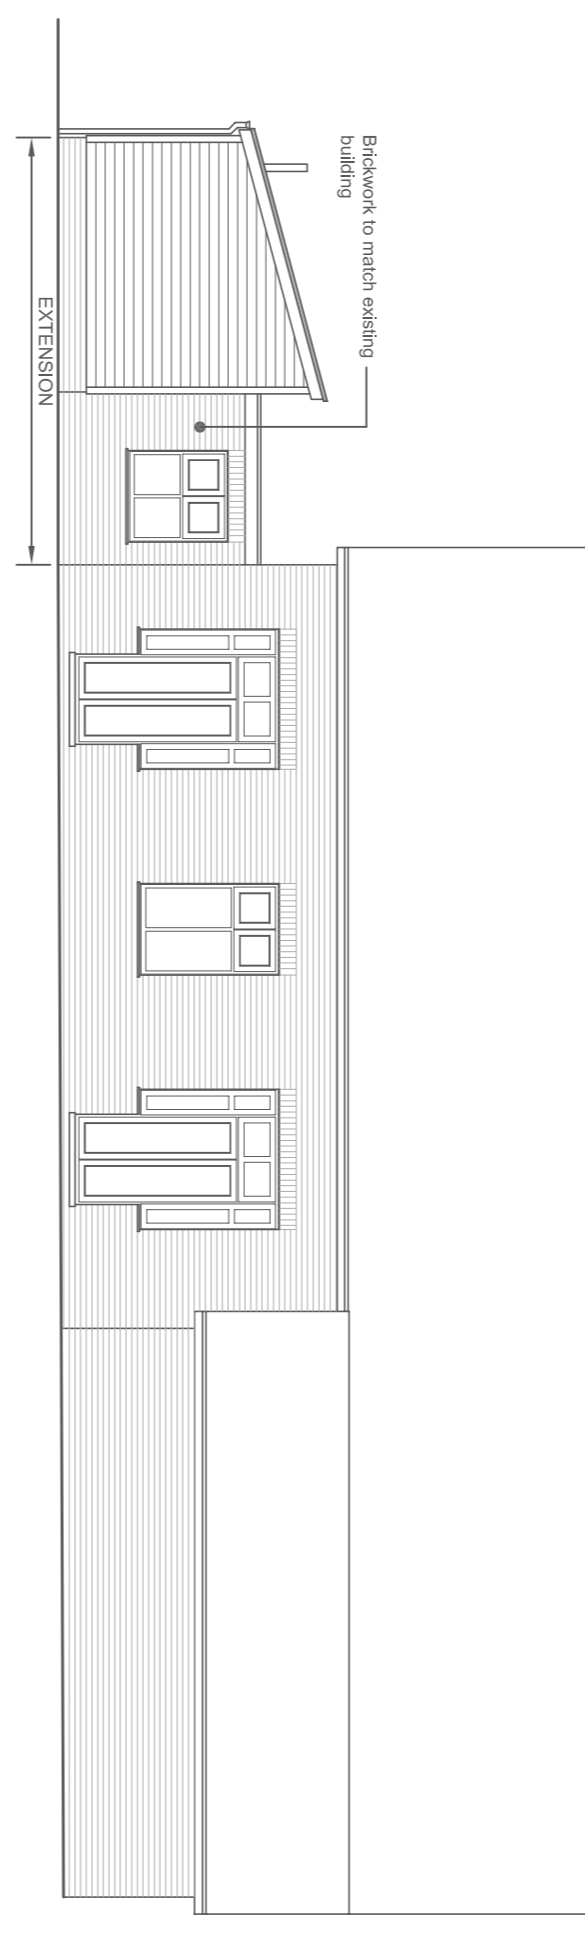


Rear Elevation

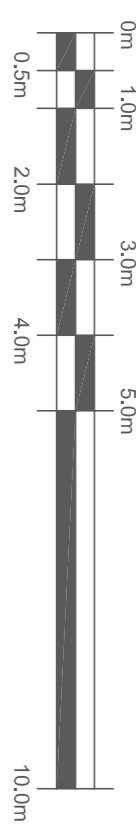

Scale Bar (in metres)

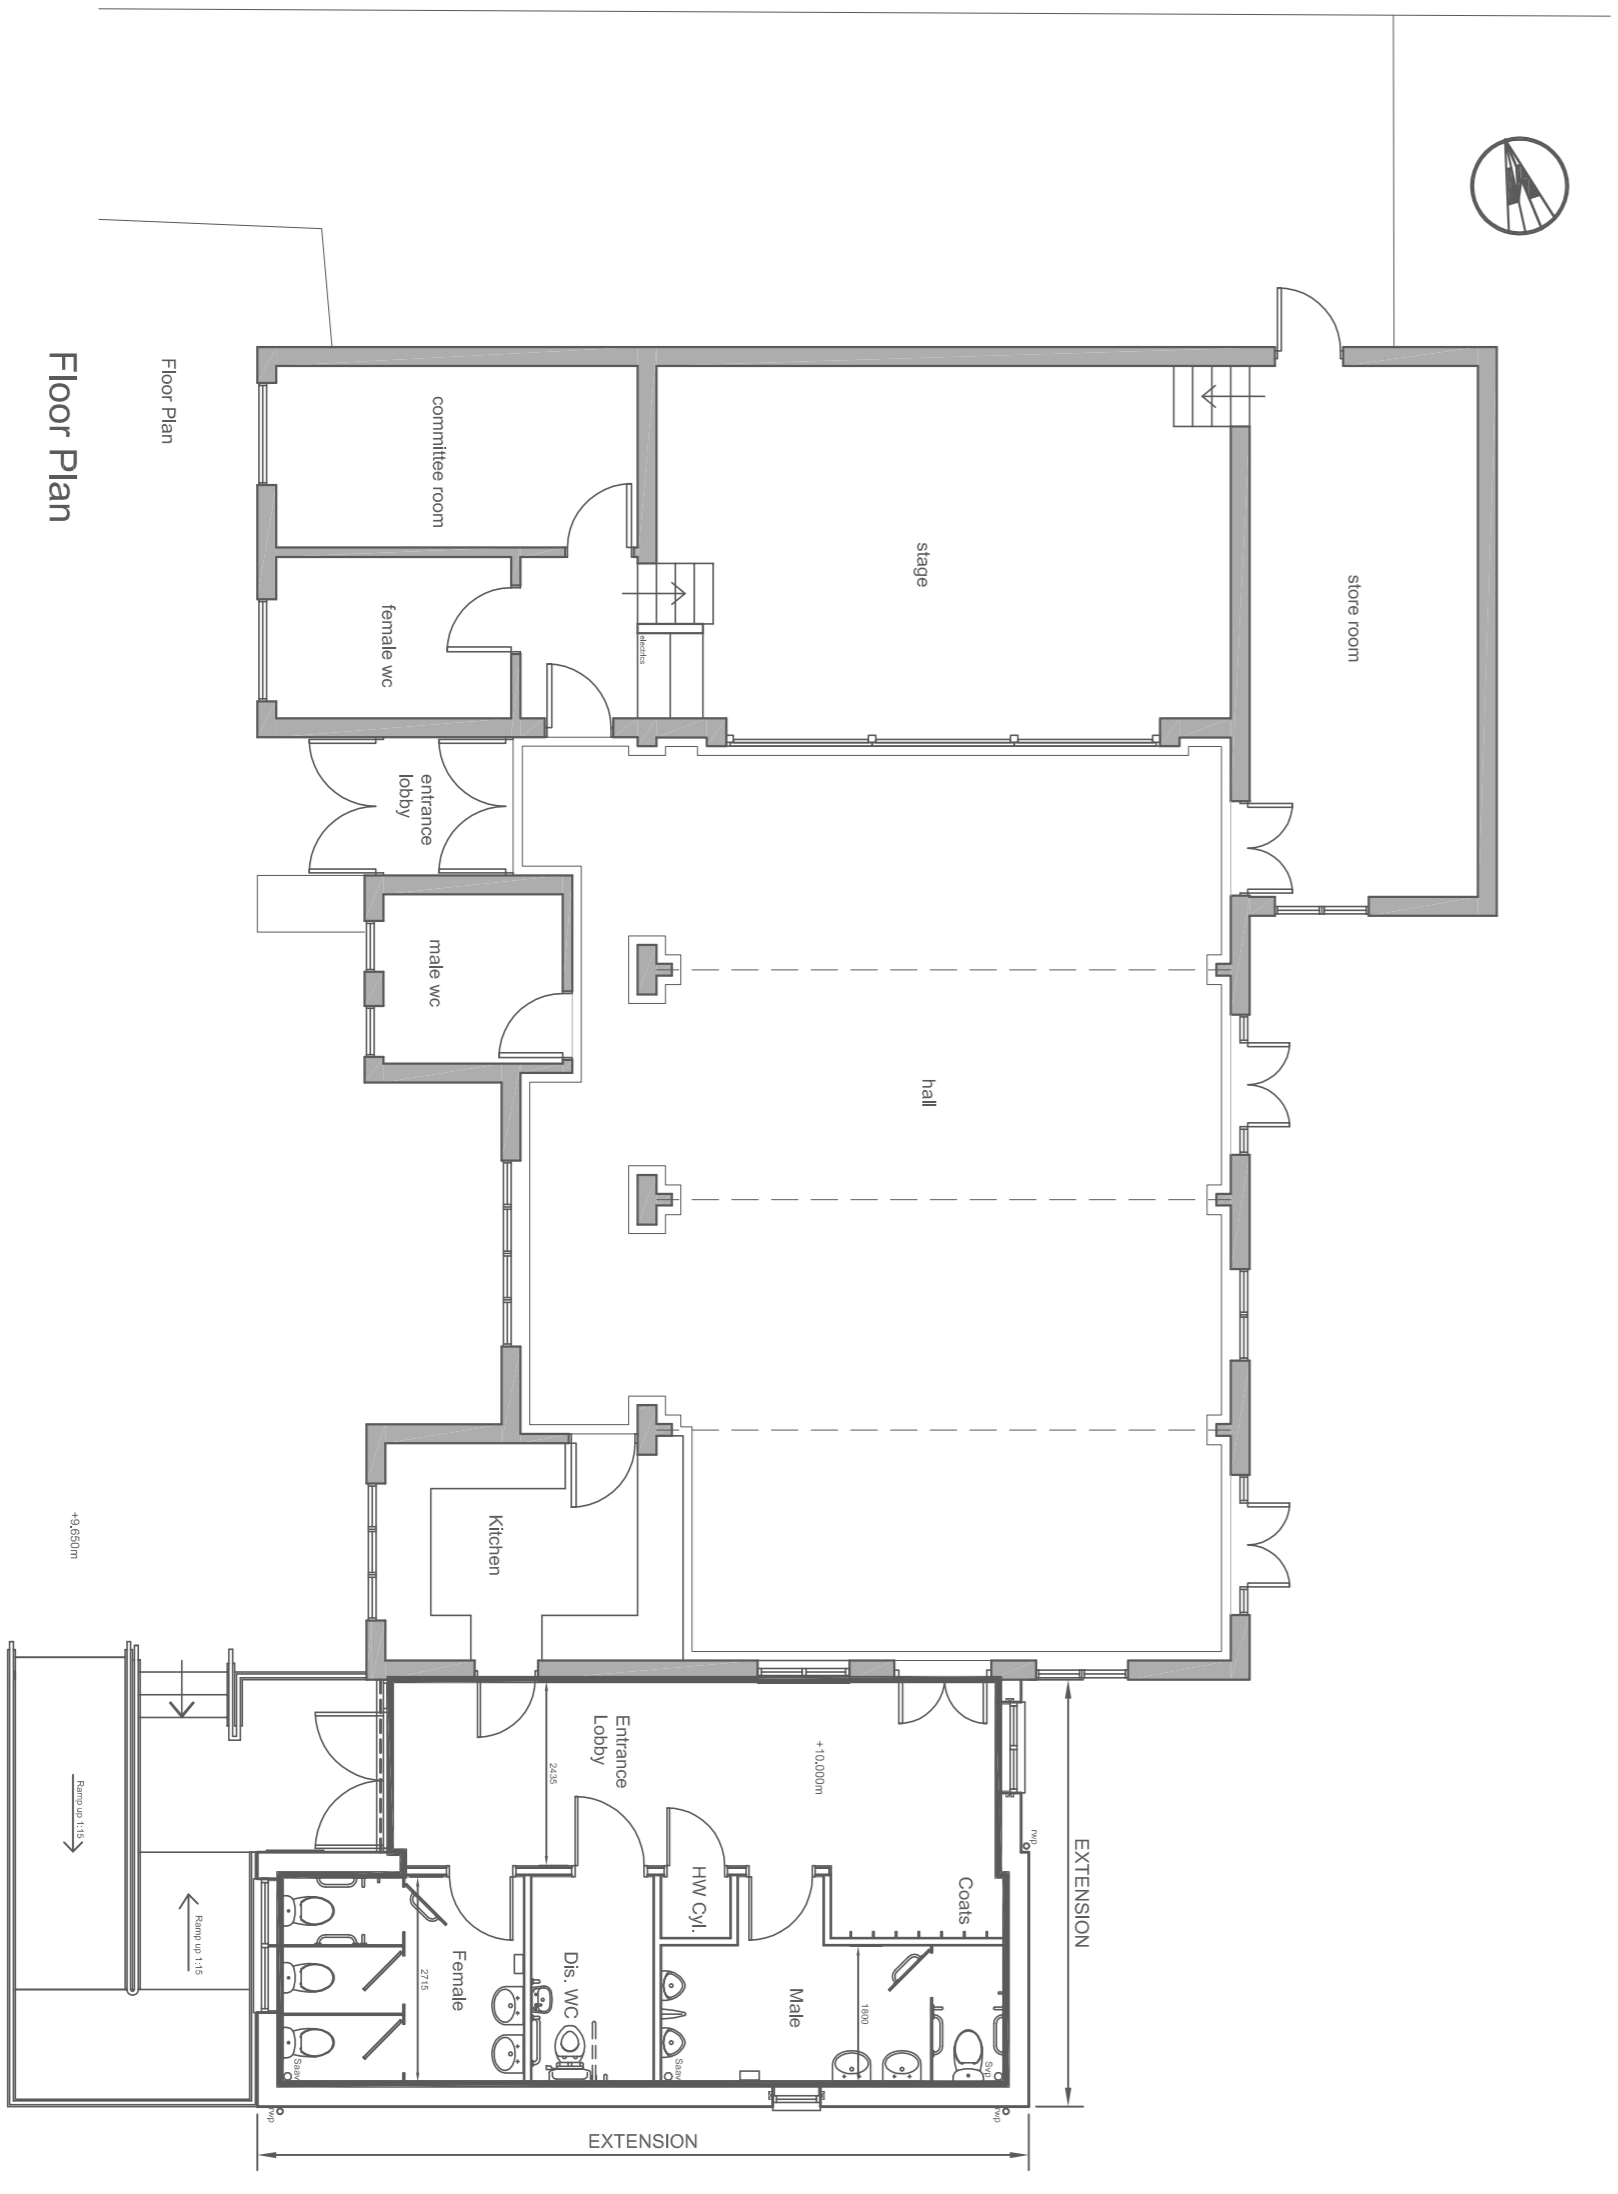

Floor Plan

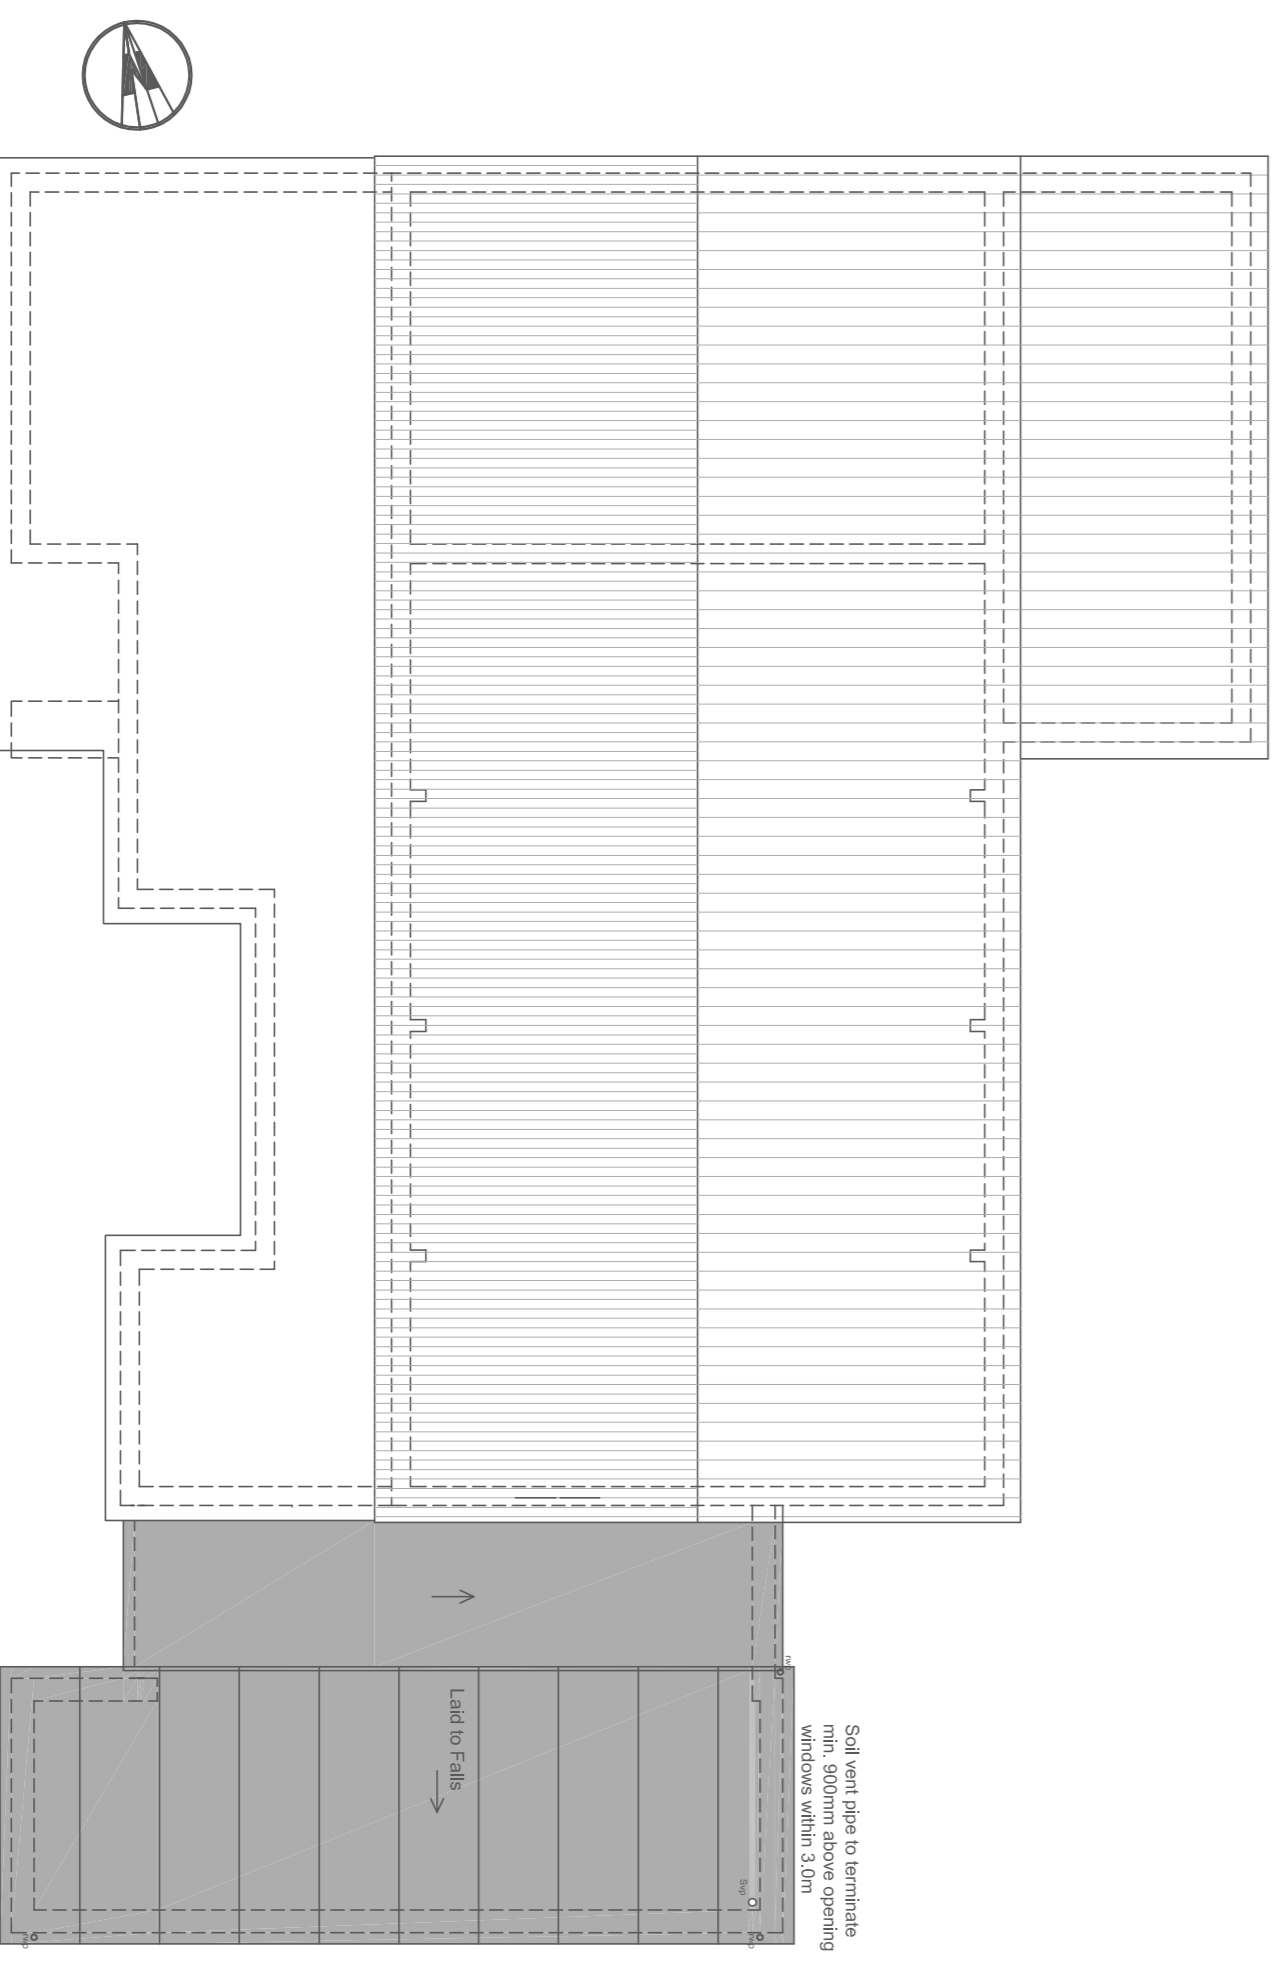

Roof Plan

		Taylor Roberts Ltd. 2 Clarendon Street, Kent CT1 2DU Tel: 01227 85 88 07 Fax: 01227 85 88 07 Email: enquiries@taylorroberts.co.uk Web: www.taylorroberts.co.uk
PROJECT: Alterations and Extensions to Pluckley Village Hall	CLIENT: Pluckley Parish Council	P1 Notes & Redline Added Original Issue REV.
DRAWINGS: Elevations and Plan Building Regulations	SCALE(SHEET SIZE): JOB NO.: 1/100 (A1) 14/05/13	RH TK 21/07/15 P1 BY CHKD DATE
SCALE(SHEET SIZE): JOB NO.: 1/100 (A1) 14/05/13	REV.: P1	